
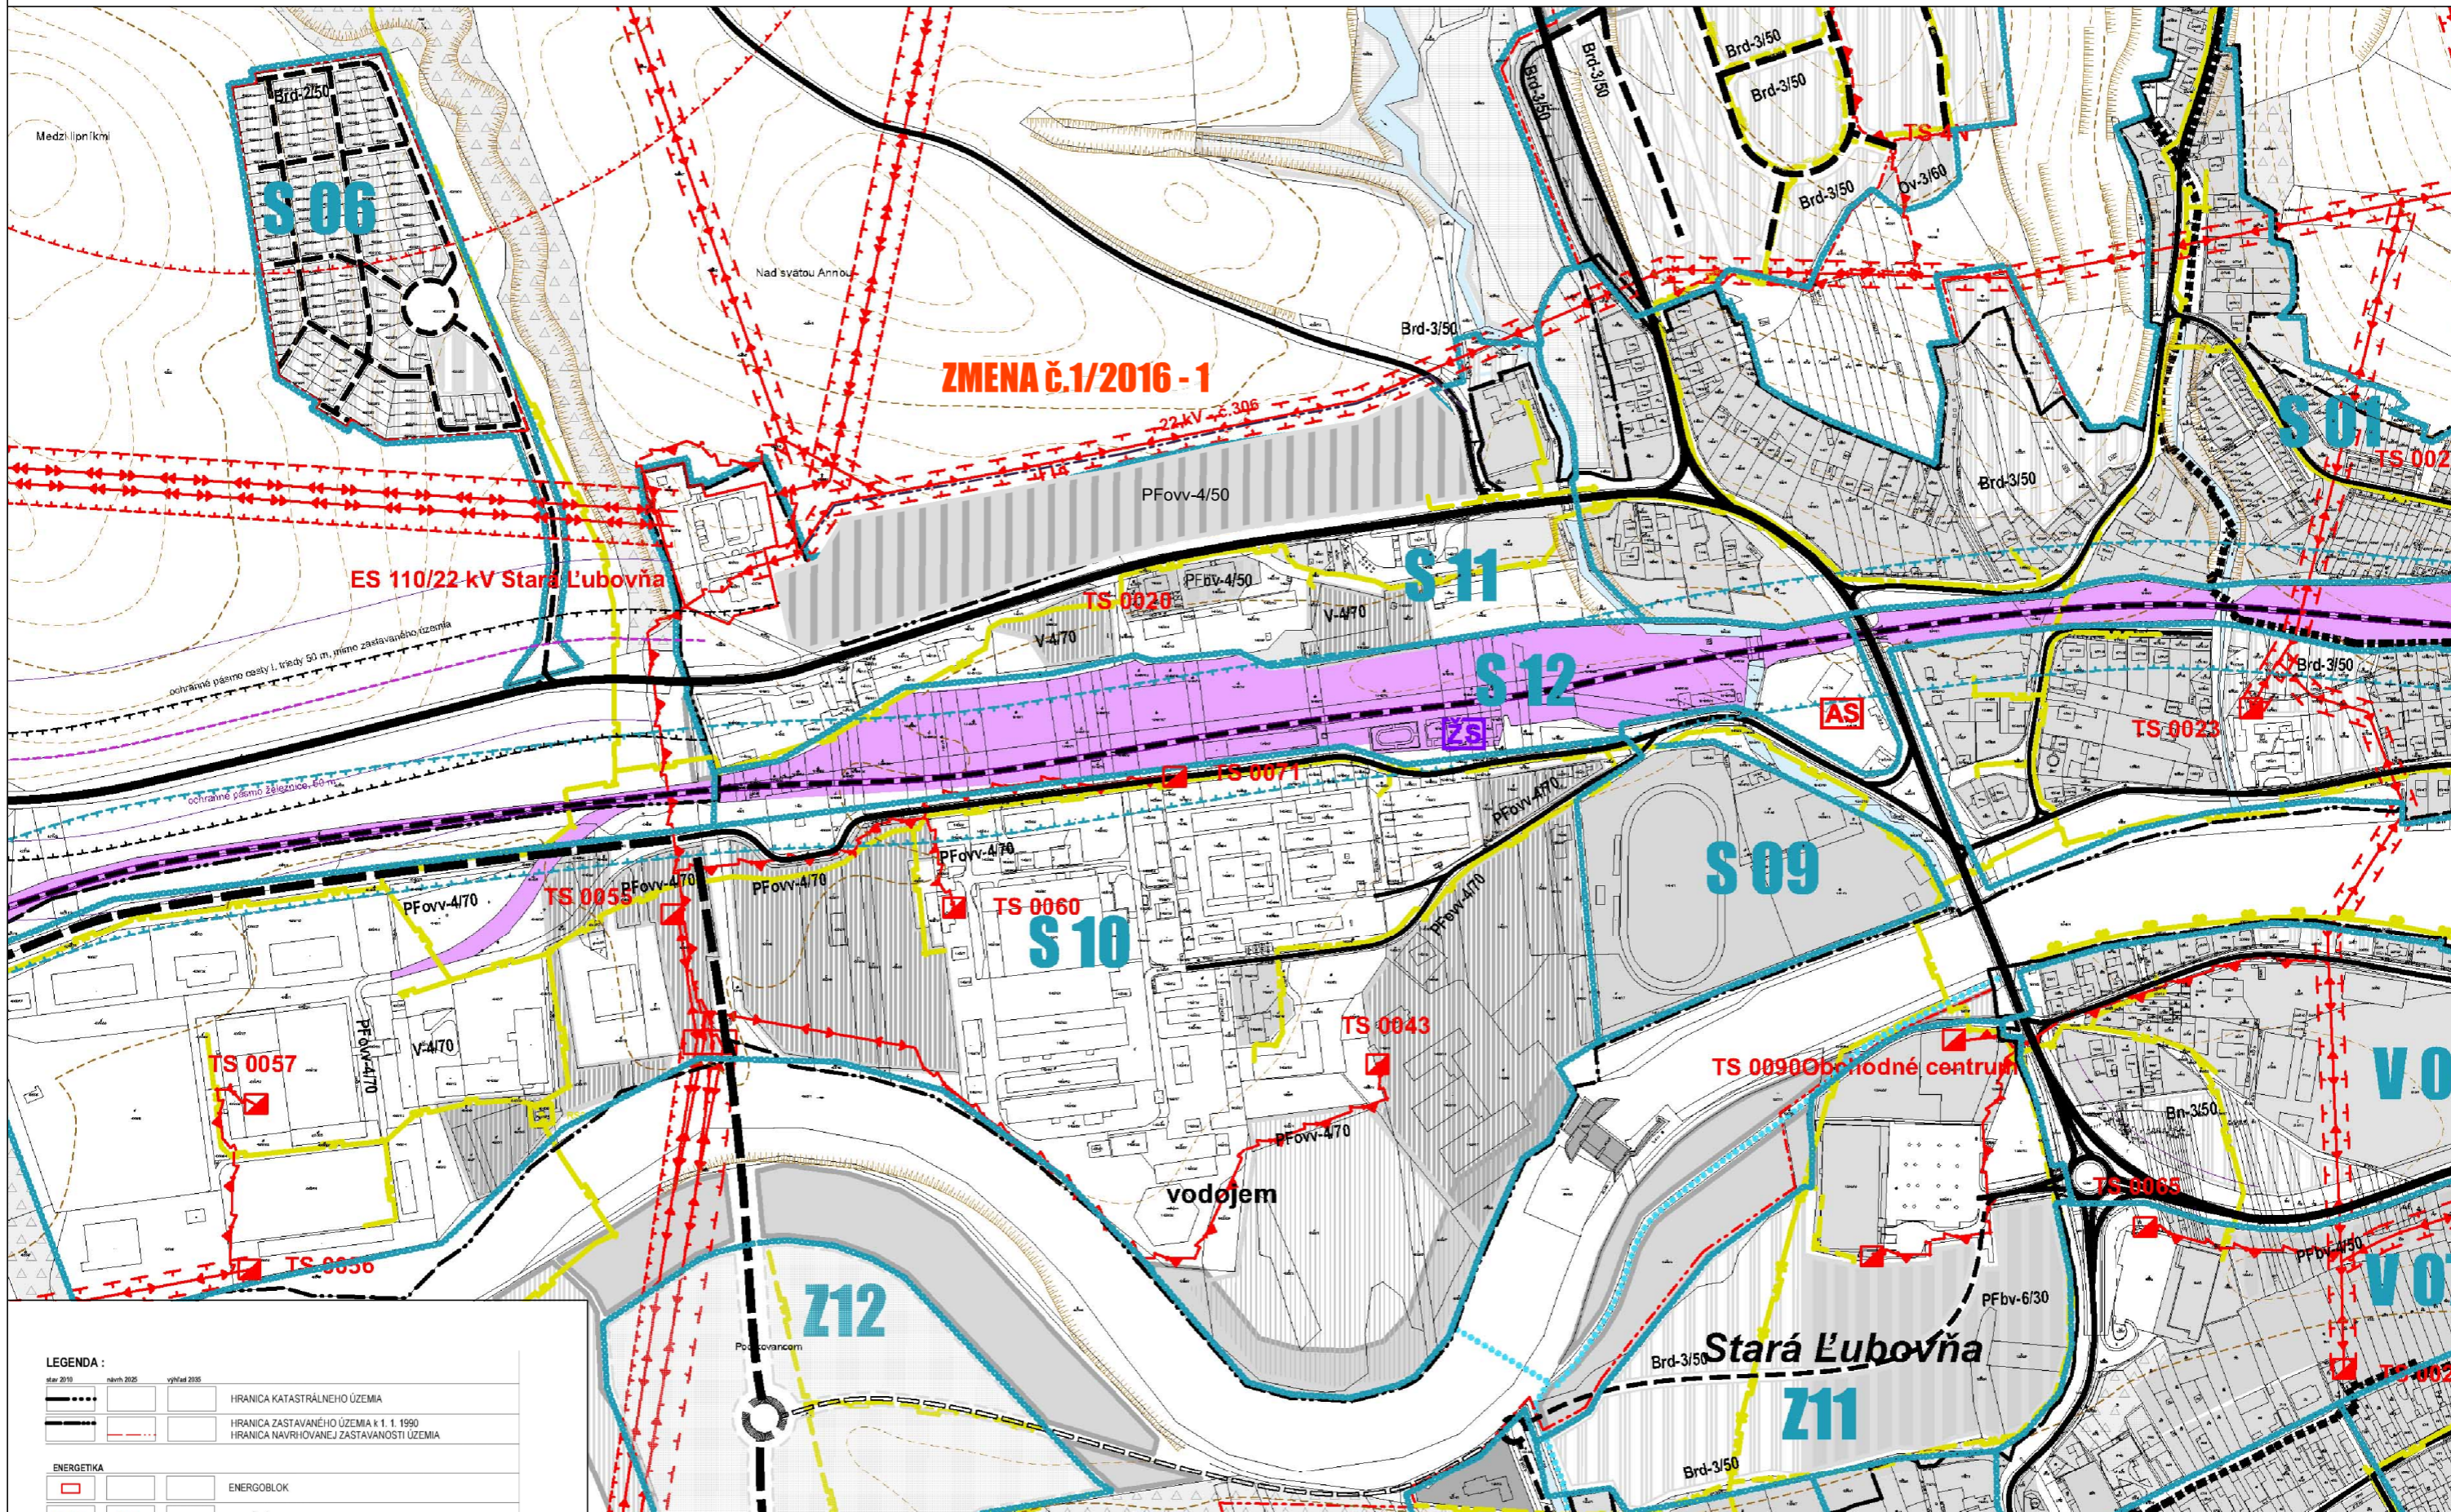


# ÚPN MESTA STARÁ ĽUBOVŇA - ČISTOPIS

M 1:5 000

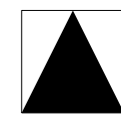

**LEGENDA :**

star 2010	návrh 2020	vyšiel 2020	HRANICA KATASTRÁLNEHO ÚZEMIA
-----	-----	-----	HRANICA ZASTAVANÉHO ÚZEMIA K 1. 1. 1990
-----	-----	-----	HRANICA NAVRHOVANEJ ZASTAVANOSTI ÚZEMIA
<b>ENERGETIKA</b>			
[Red box]	[Red box]	[Red box]	ENERGOBLOK
[Red dashed line]	[Red dashed line]	[Red dashed line]	VZDUŠNÉ VEDENIE VN 110 kV
[Red dashed line]	[Red dashed line]	[Red dashed line]	VZDUŠNÉ VEDENIE VN 22 kV
[Red dashed line]	[Red dashed line]	[Red dashed line]	VZDUŠNÉ VEDENIE VN 22 kV NA ZRUŠENIE
[Red dashed line]	[Red dashed line]	[Red dashed line]	KÁBLOVÉ VEDENIE VN 22 kV
[Red square]	[Red square]	[Red square]	TRAFOSTANICA 22/0,4 kVA
[Red dashed line]	[Red dashed line]	[Red dashed line]	OCHRANNÉ PÁSMO VN VEDENÍ
[Yellow dashed line]	[Yellow dashed line]	[Yellow dashed line]	STL PLYNOVOD NA ZRUŠENIE
[Yellow dashed line]	[Yellow dashed line]	[Yellow dashed line]	STL PLYNOVOD 0,1/0,3 Mpa
[Green square]	[Green square]	[Green square]	REGULAČNÁ STANICA PLYNU
<b>KULTÚRNE DEDIČSTVO</b>			
[Blue dashed line]	[Blue dashed line]	[Blue dashed line]	NÁRODNÁ KULTÚRNA PAMIATKA
[Black dashed line]	[Black dashed line]	[Black dashed line]	HRANICA PAMIATKOVEJ ZÓNY
[Black dashed line]	[Black dashed line]	[Black dashed line]	ÚZEMIA S PREDPOKLADANÝMI ARCHEOLOGICKÝMI NÁLEZMI
[Black circle]	[Black circle]	[Black circle]	NÁRODNÁ KULTÚRNA PAMIATKA
[Black triangle]	[Black triangle]	[Black triangle]	EXPOZIČIA ĽUDOVEJ ARCHITEKTÚRY V PRÍRODE
[Black square]	[Black square]	[Black square]	HISTORICKÉ JADRO

**ARLAND** S.r.o.  
 Letná 49, 052 01 Spišská Nová Ves, arland@arland.sk

		SCHVALIÚČI ORGÁN : MESTSKÉ ZASTUPITELSTVO STARÁ ĽUBOVŇA ČÍSLO KONZENZIA : DÁTUM SCHVALENIA : PEČAŤKA : PODPIS :	
obsah výkresu		mierka	
<b>VÝKRES RIEŠENIA VEREJNÉHO TECHNICKÉHO VYBAVENIA                  - NÁVRH KONCEPCIE ENERGETIKY</b>		1: 5 000	
názov dokumentácie			
<b>STARÁ ĽUBOVŇA - územný plán mesta</b>			
obstarávateľ	mesto STARÁ ĽUBOVŇA	číslo výkresu	
odborný obstarávateľ	Ing. Ján Kunák		
hlavný riešiteľ / autor	Ing. arch. Ján Pastrňan		
architekt urbanista	Ing. arch. Lukáš Mihalko, Ing. arch. Martin Jaško		
odborný riešiteľ	Ing. Juraň Jochmann		
vypracoval		kontroloval	
kreslil			
druh projektu	Územný plán mesta - návrh	číslo sady	
číslo zákazky	formát 15x A4		
archívne číslo	datum júl 2015		