



III. POSCHODIE

UŽITKOVÁ PLOCHA

626 m²

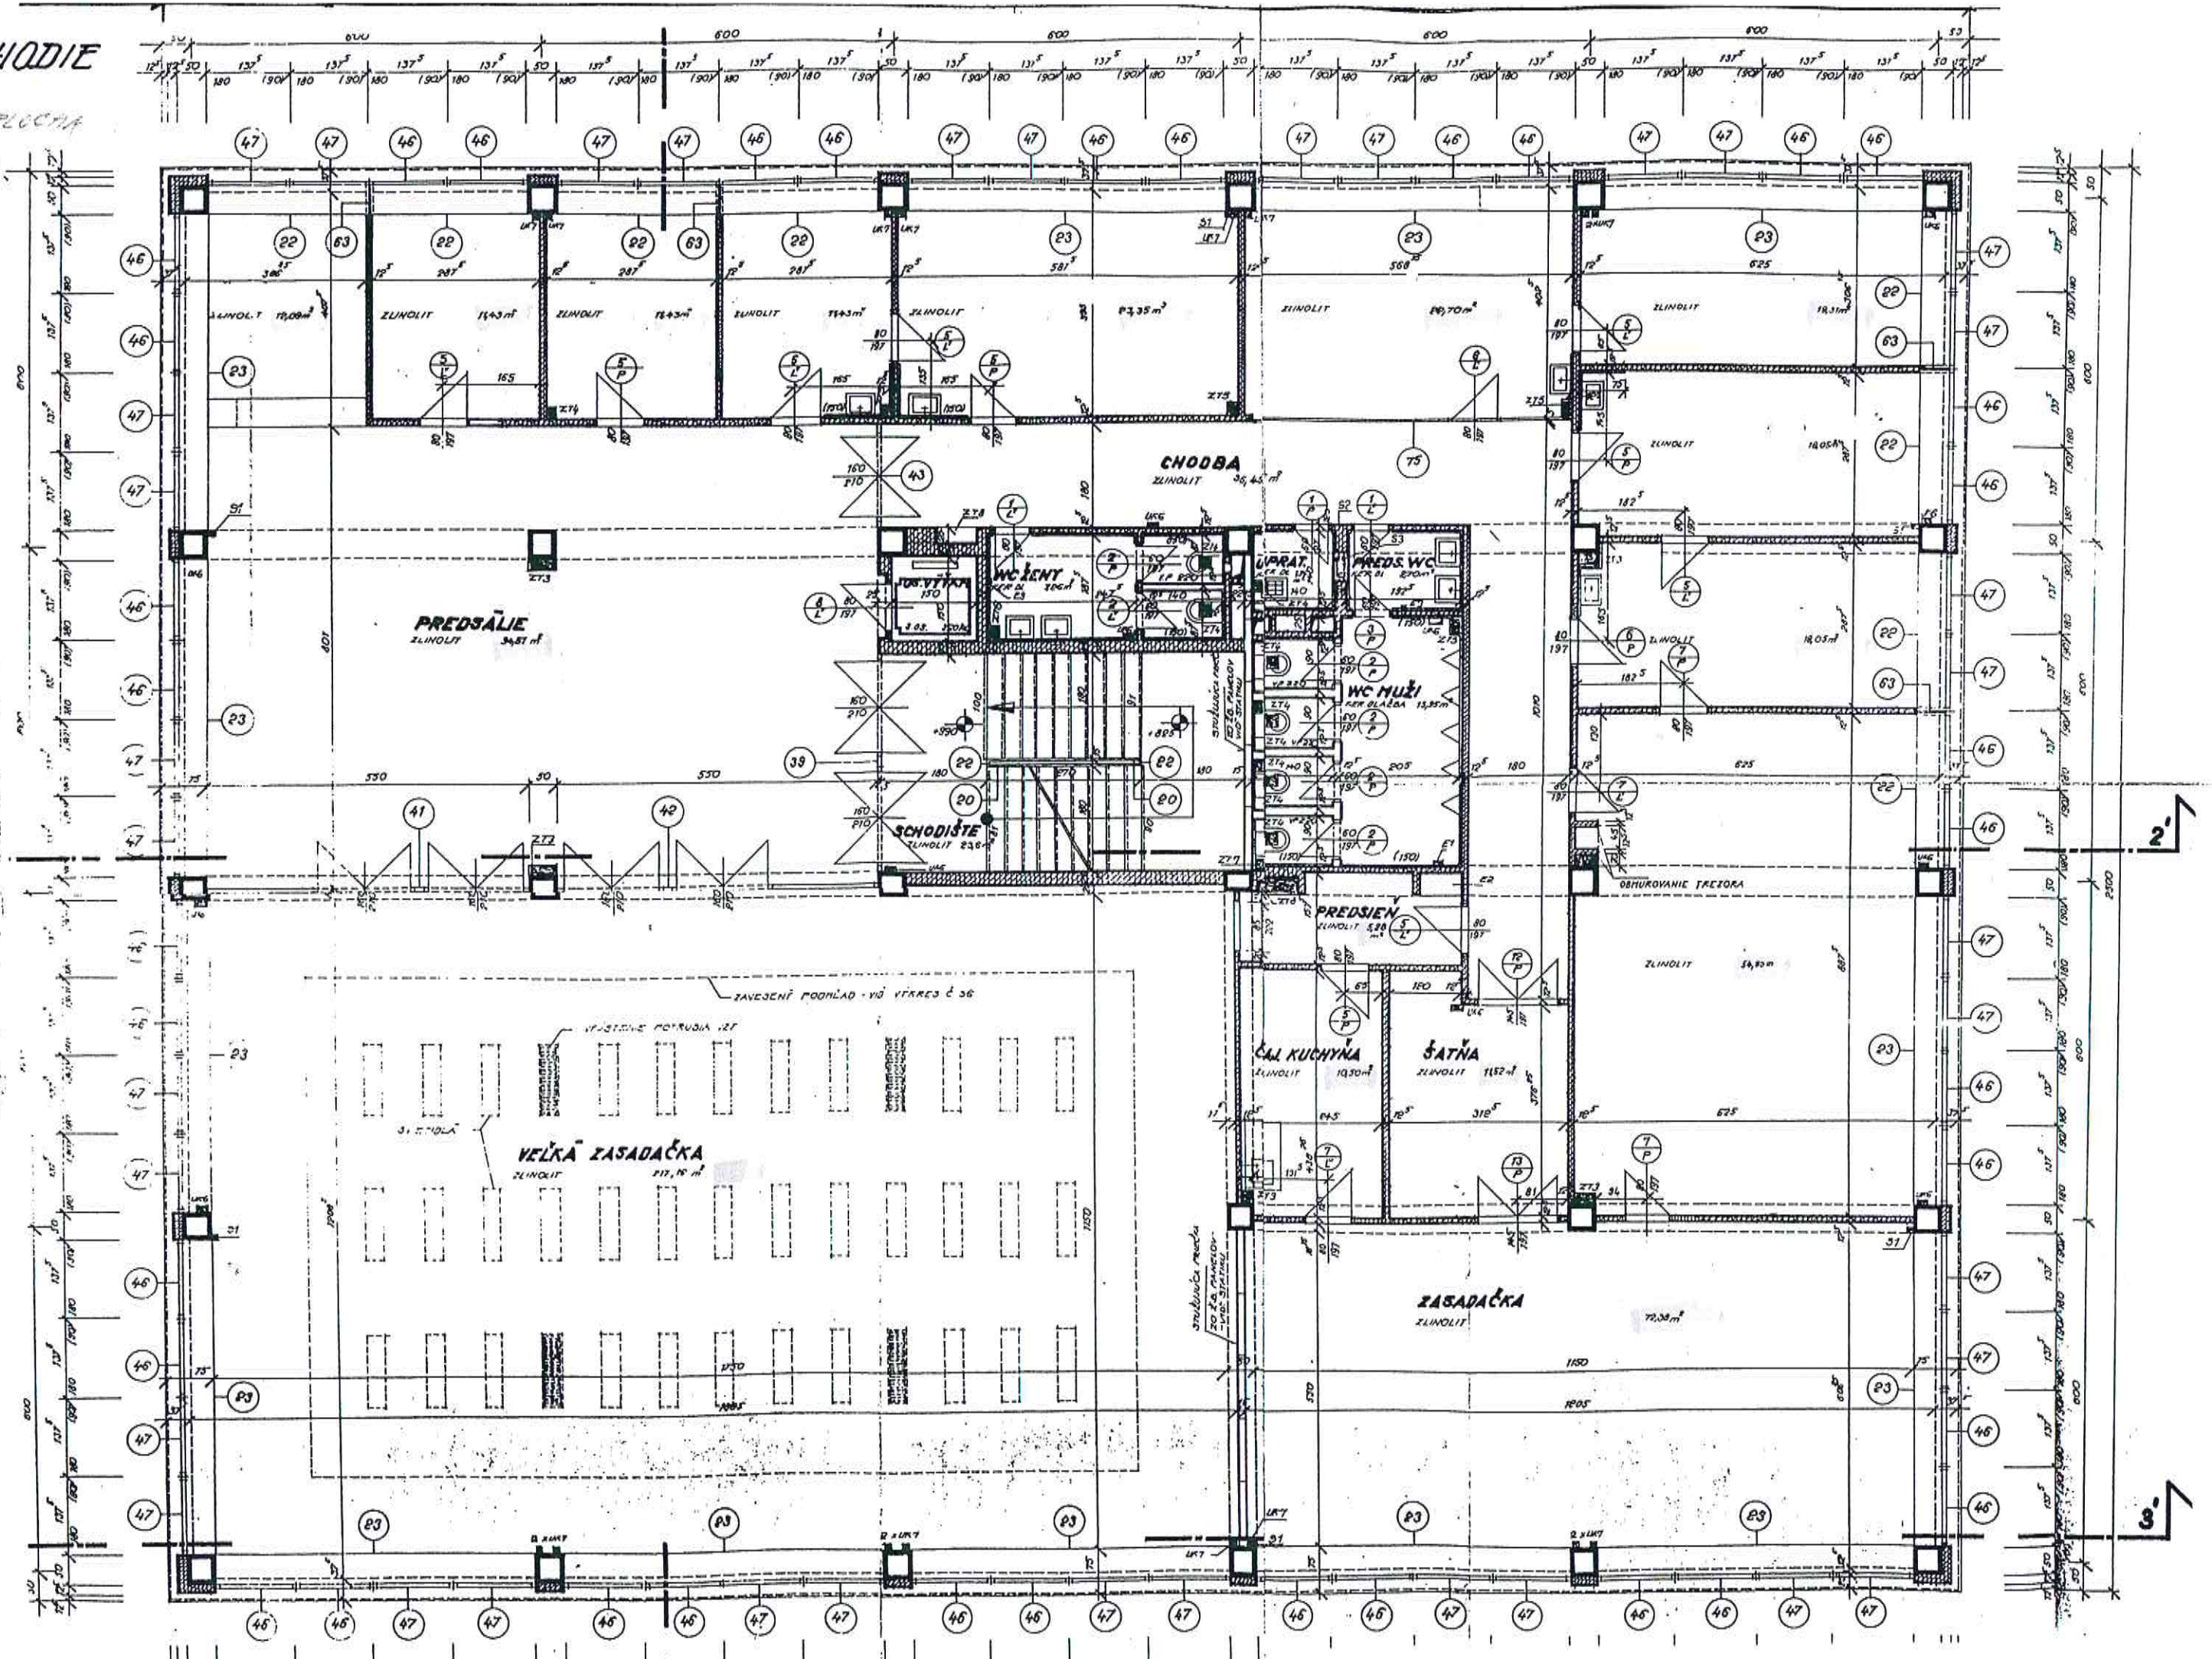


676 м²

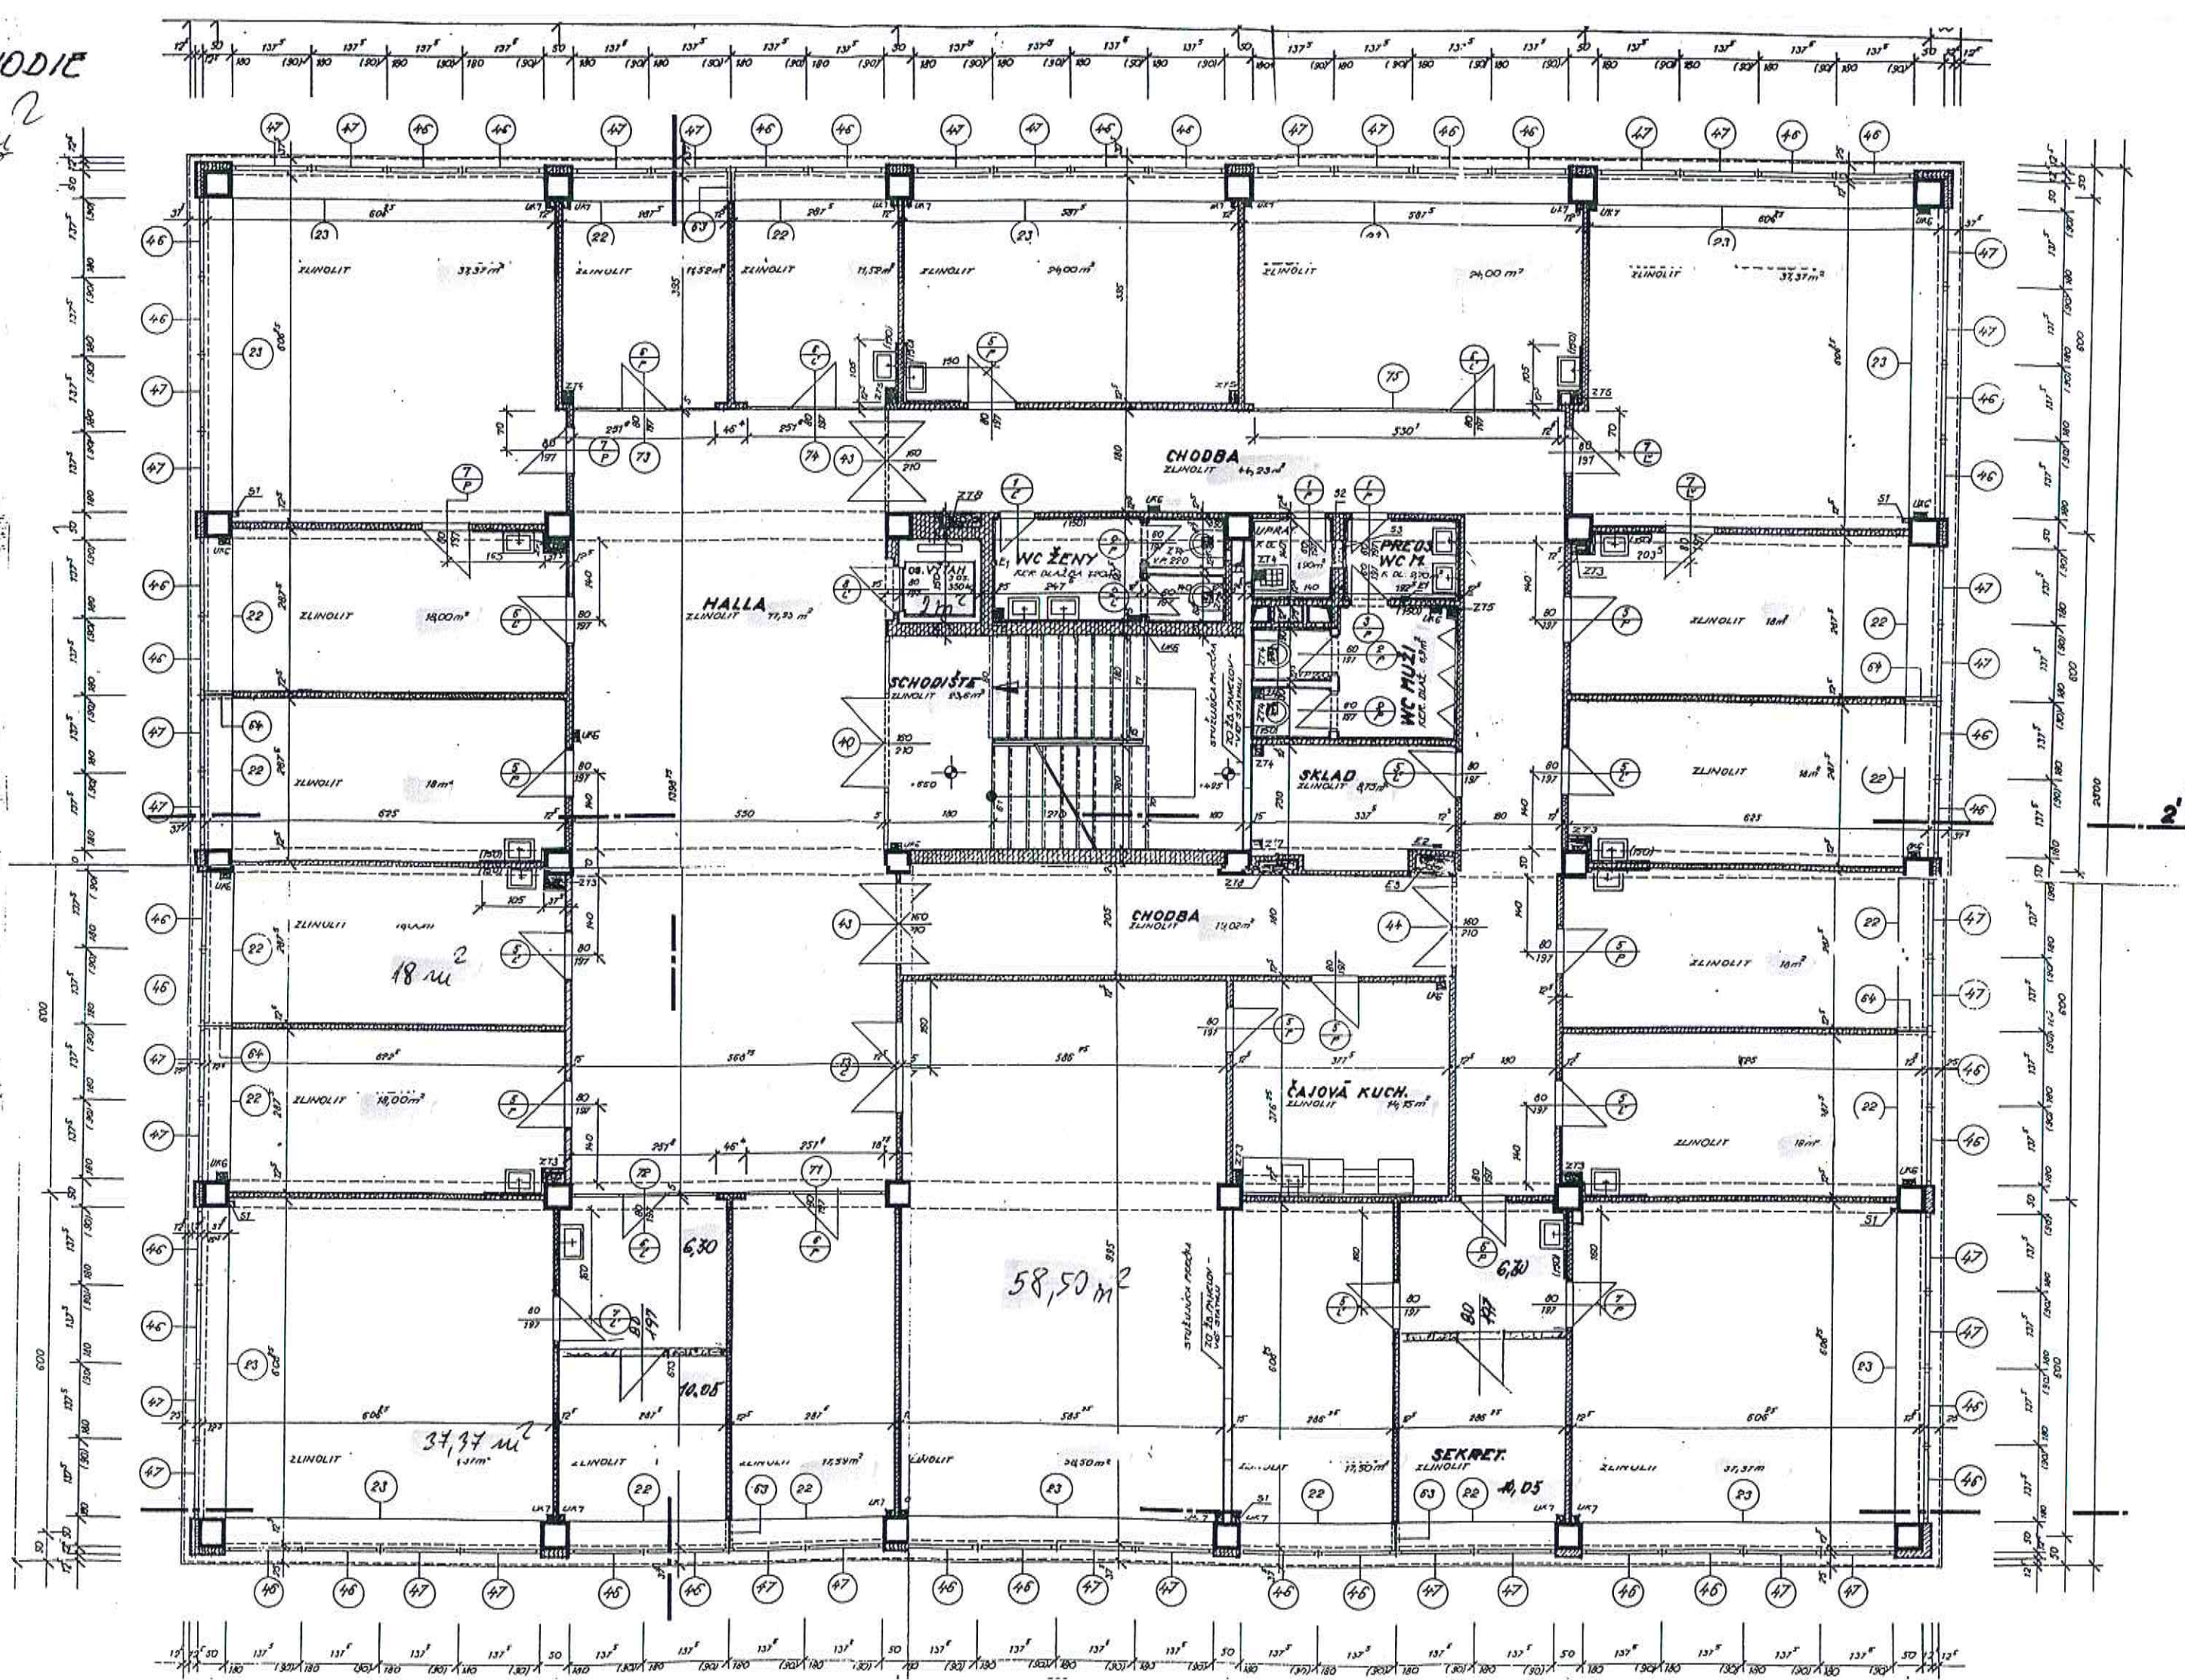

T. POSCHODIE

UŽITKOVÁ PLOCHA

646 m²

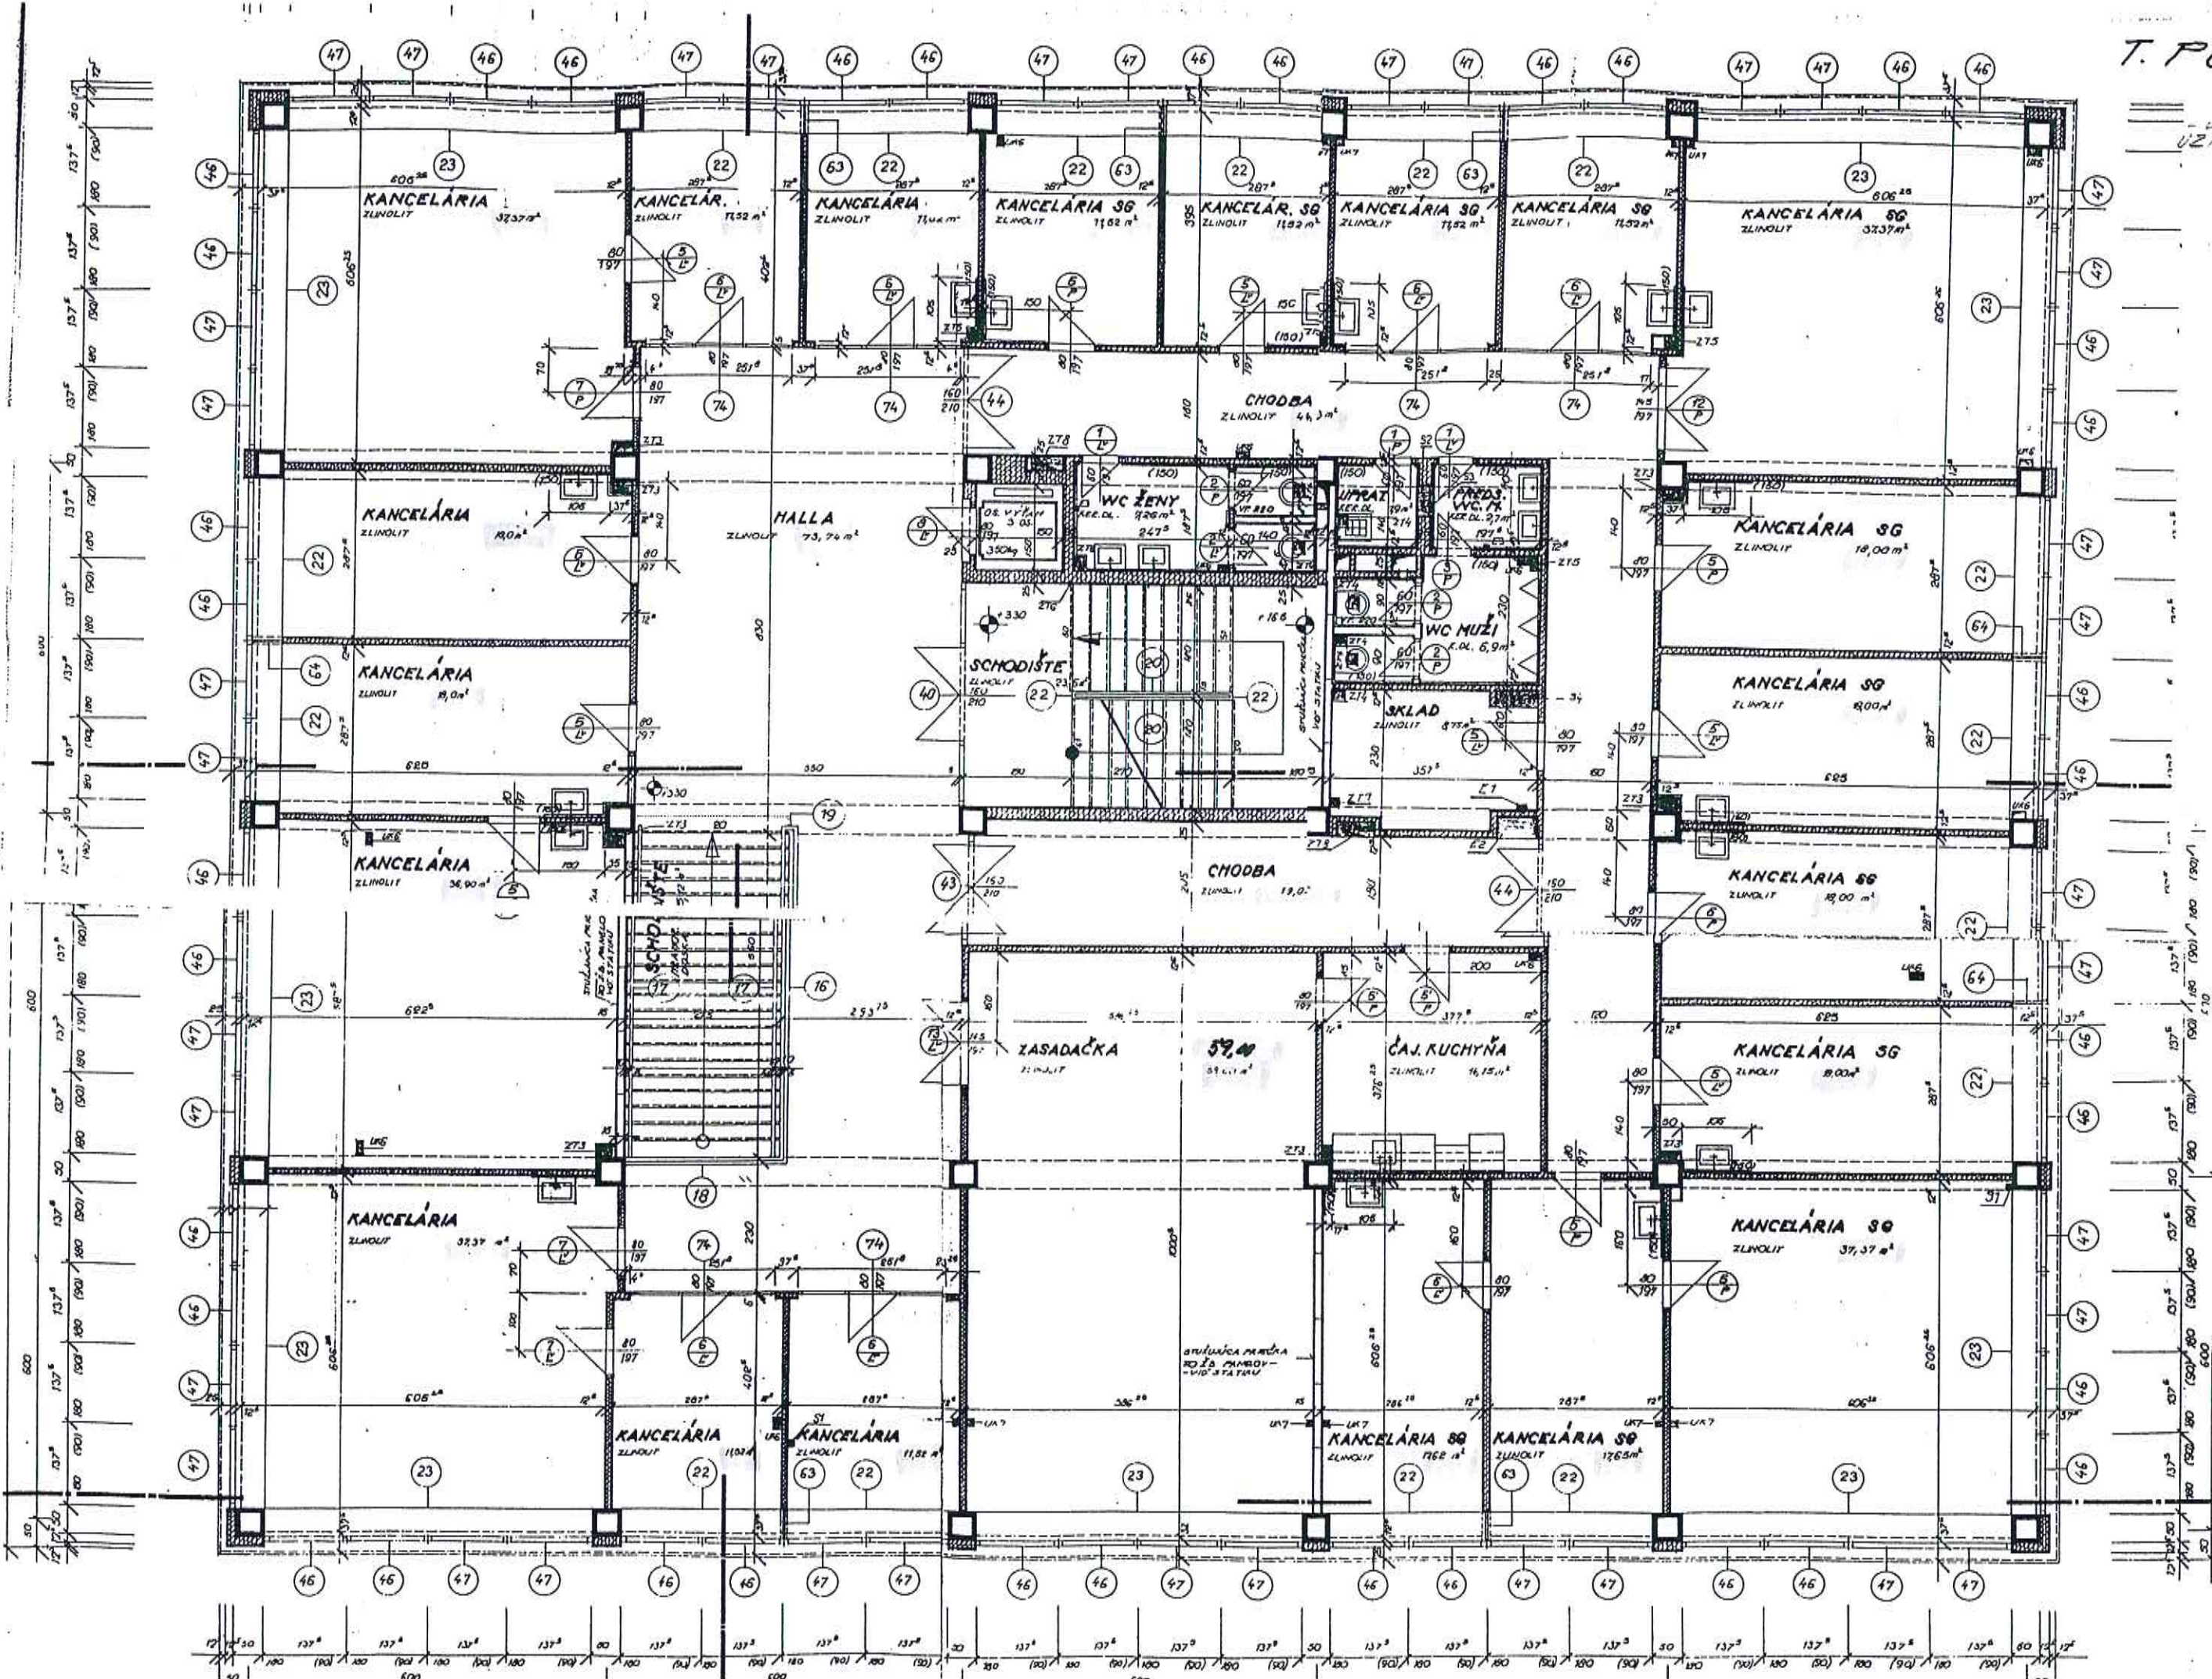

PRIZEMIE

12th KOVA PLOCH
212m²

TERESA

$\angle A \hat{Z} D A \quad 254,17 \text{ m}^2$

254 m²

TERAC +
OCHD2

PA LA

